

Being known as Lot 5 in Block 47B as shown on a map entitled "Map of Property Belonging to WAYNE ASSOCIATES, Situate in the Township of Wayne, Passaic County, New Jersey" filed in the Passaic County Register's Office on October 31, 1951 as Map No 1274

Also known as Lot 16 in Block 2307 as shown on the Wayne Township Tax Assessment Maps, Passaic County, New Jersey.

APPROVED
ZONING OFFICER

SIGNATURE [Signature] 7/28/91
Fence DATE

LOCATION
SURVEY RINALDO, STEPHEN
FOR

TOWNSHIP OF WAYNE, IN
PASSAIC COUNTY, N.J.

DARMSTATTER, INC.


WILLIAM J. DARMSTATTER

N.J. PROFESSIONAL ENGINEER AND LAND SURVEYOR
WAYNE, N.J. LIC. NO. 25796

Scale 1" = 30'

Date October 1, 1990

Dwg No. 3610-A

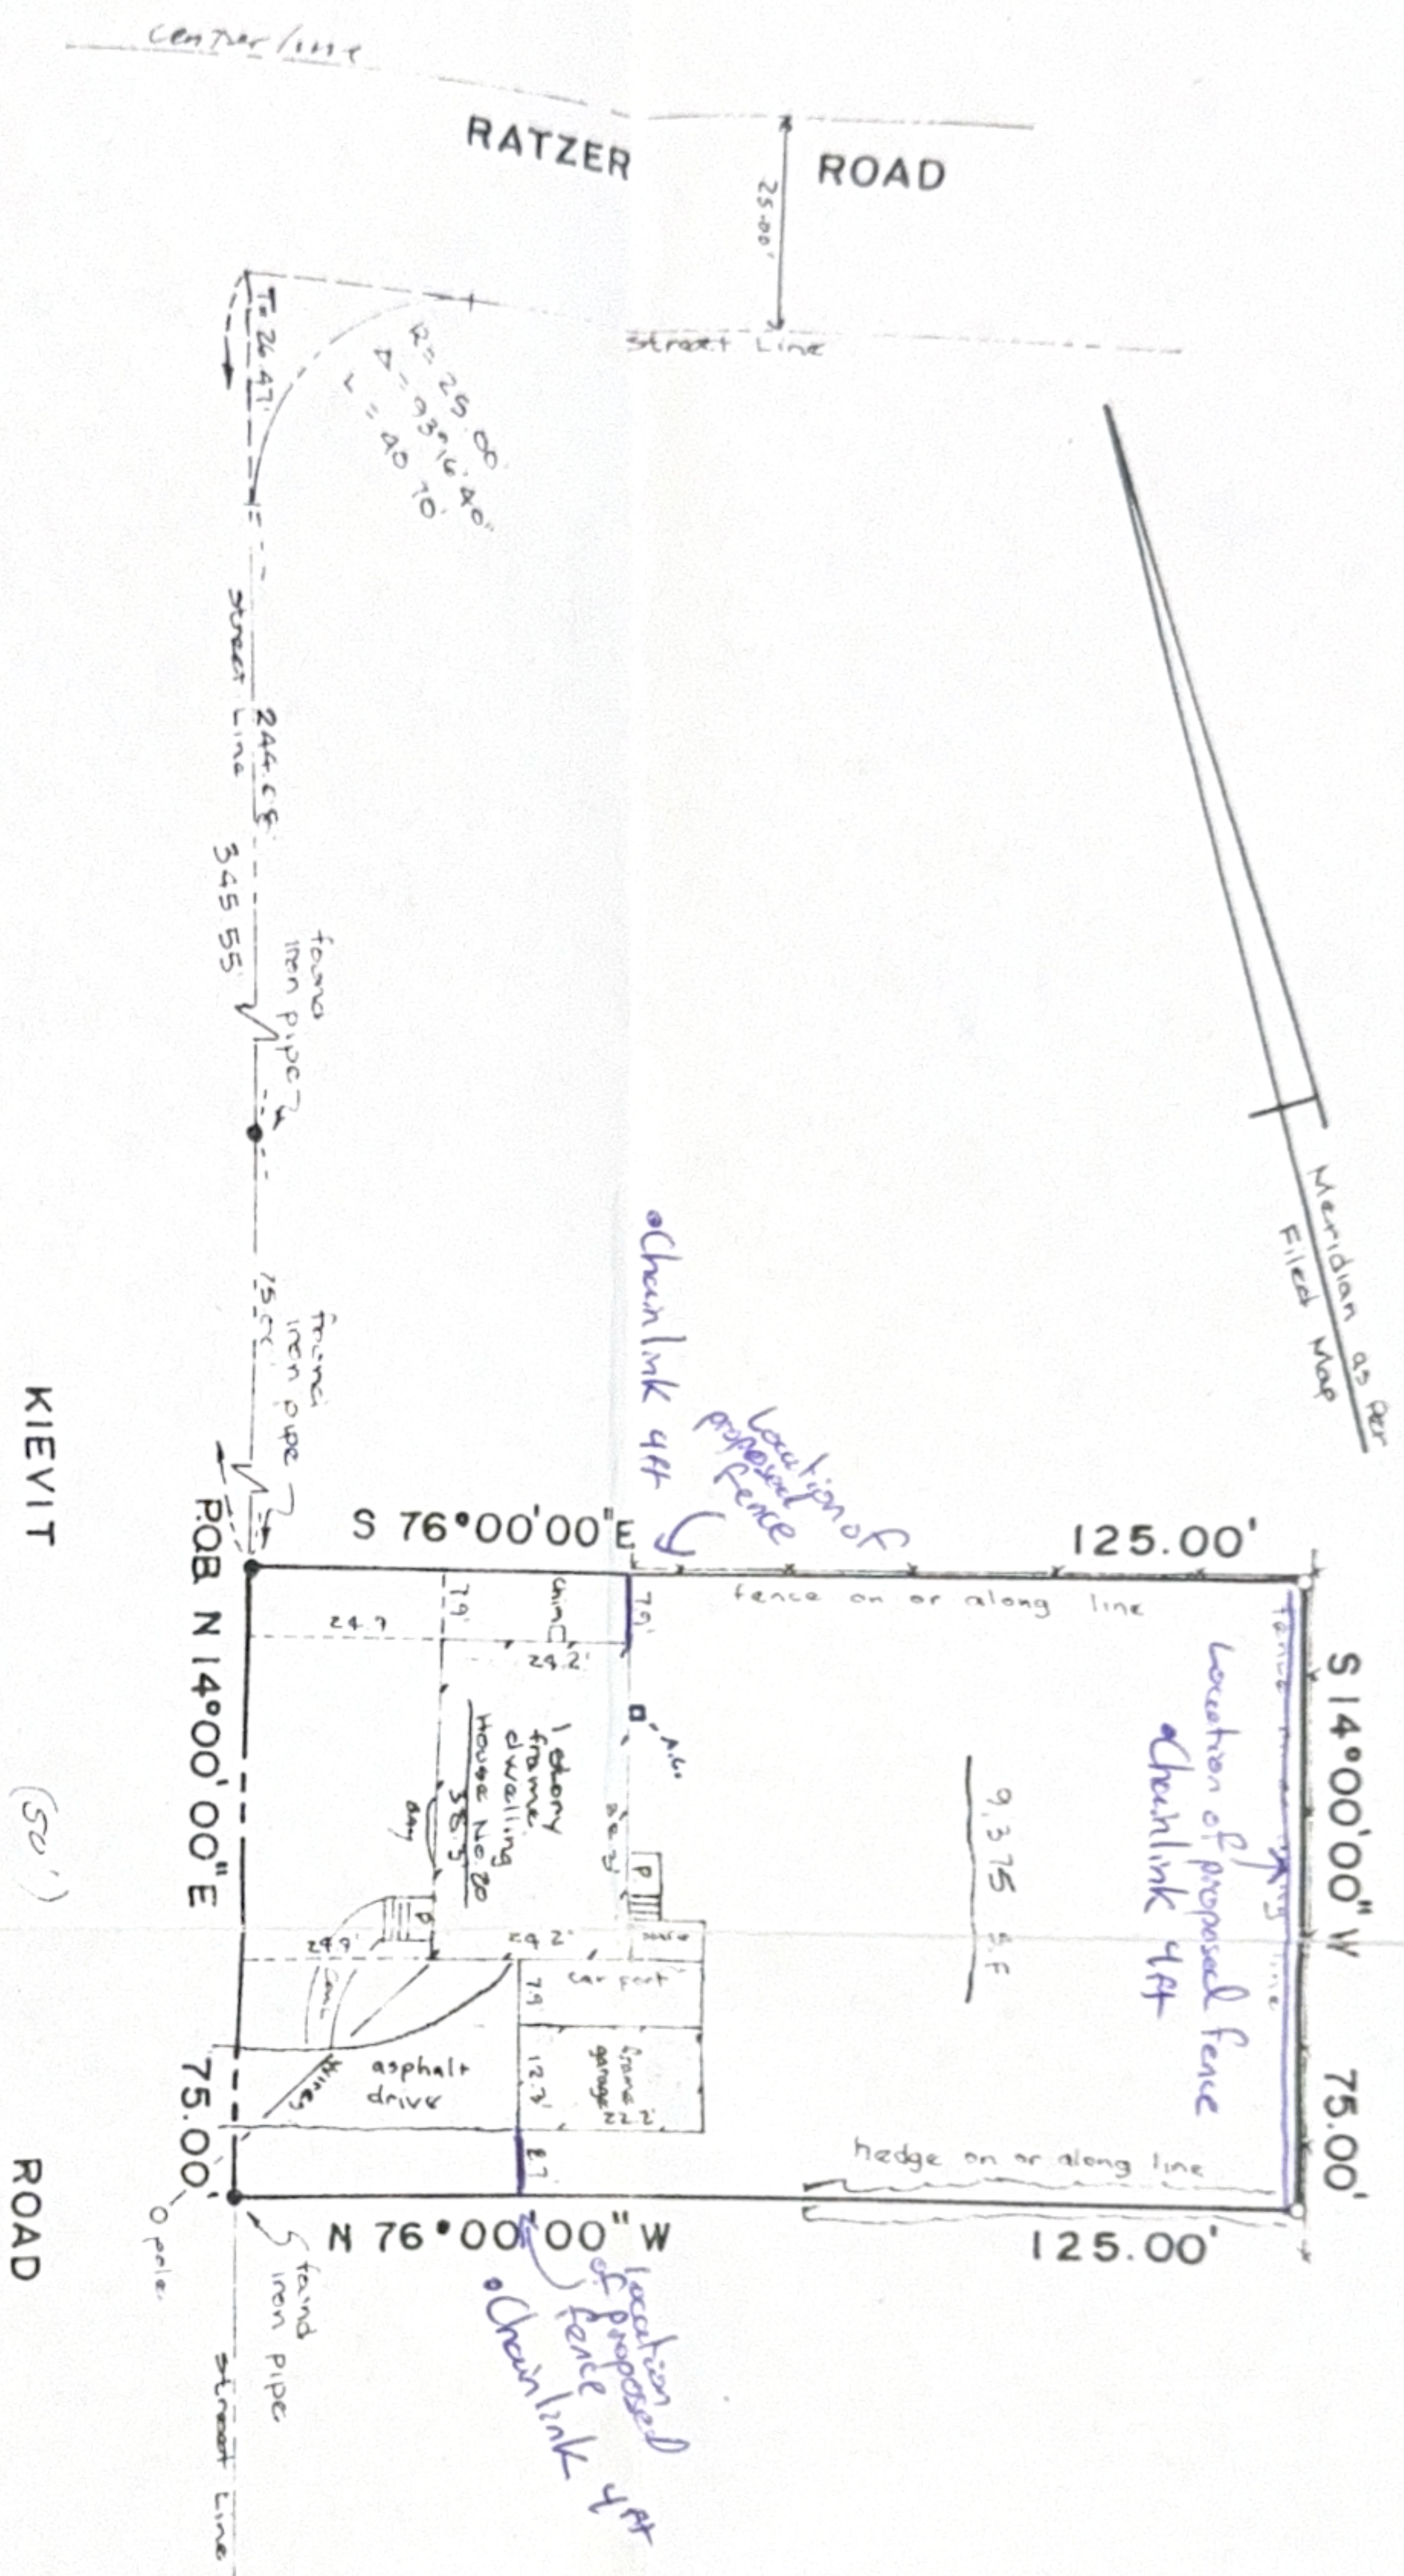

TO STEPHEN RINALDO,
TO TRAVELERS MORTGAGE SERVICES, INC., its Successors and/or
Assigns, as their interest may appear
TO WAYNE TITLE AGENCY, INC., and COMMONWEALTH LAND
TITLE INSURANCE COMPANY; 36197;

This Survey was made for Title purposes and stakes were not ordered or set
This Survey was made on the grounds with information provided to be correct as shown
This certification is made only to named parties for purchase and/or mortgage of herein delineated property by
named purchaser. No responsibility or liability is assumed by surveyor for use of survey for any other purpose
including, but not limited to, use of survey for survey affidavit, resale of property, or to any other person not listed in
certification, either directly or indirectly